



PETITION FOR JOINT OR IDENTICAL POLE LOCATIONS

By the Selectboard of Conway, Massachusetts:

NSTAR ELECTRIC COMPANY DBA EVERSOURCE AND VERIZON NEW ENGLAND, INC.

requests permission to locate a line of poles, wires, cables and fixtures, including the necessary sustaining and protecting fixtures to be owned and used in common by your petitioners, along and across the following public way:

Location – North Poland Rd, Conway

- To relocate (1) jointly owned pole #35/2M from the western side of the road to the eastern side. It will be approximately one hundred fifteen (115) feet southeasterly of current location. A forty-foot pole will be replaced with a forty-five-foot pole.
- To relocate (1) jointly owned pole #35/2, it will remain on same side of road. It will be approximately sixty-eight (68) feet southerly of current location. A forty-foot pole will be replaced with a forty-five-foot pole.

Reason – To relocate poles due to Mass D.O.T. bridge replacement.

Wherefore they pray that after due notice and hearing as provided by law, they be granted joint or identical locations for and permission to construct and maintain a line of poles, wires and cables, together with such sustaining and protecting fixtures as they may find necessary, said poles to be erected substantially in accordance with the field plan herewith and made a part hereof marked – **10875854**.

Also for permission to lay and maintain underground laterals, cables and wires in the above or intersecting public ways for the purpose of making connections with such poles and buildings as each of said petitioners may desire for distributing purposes.

Your petitioners agree to reserve space for one crossarm at a suitable point on each of said poles for the fire and police telephone signal wires belonging to the municipality and used by it exclusively for municipal purposes.

EVERSOURCE

By *Joanne Fox*

District Representative

VERIZON NEW ENGLAND, INC.

By: *Albert E. Bessette*

Manager Right-of-Way

Dated this 25th Day of October, 2022


TOWN COPY



#42

EVERSOURCE	TOWN	CONWAY
NEW ENGLAND TELEPHONE & TELEGRAPH COMPANY	STREET	NORTH POLAND RD.

NOTE: WITH NEW GUARD RAIL INSTALLATION, THIS POLE WILL NOT BE ACCESSIBLE BY LINETRUCK.

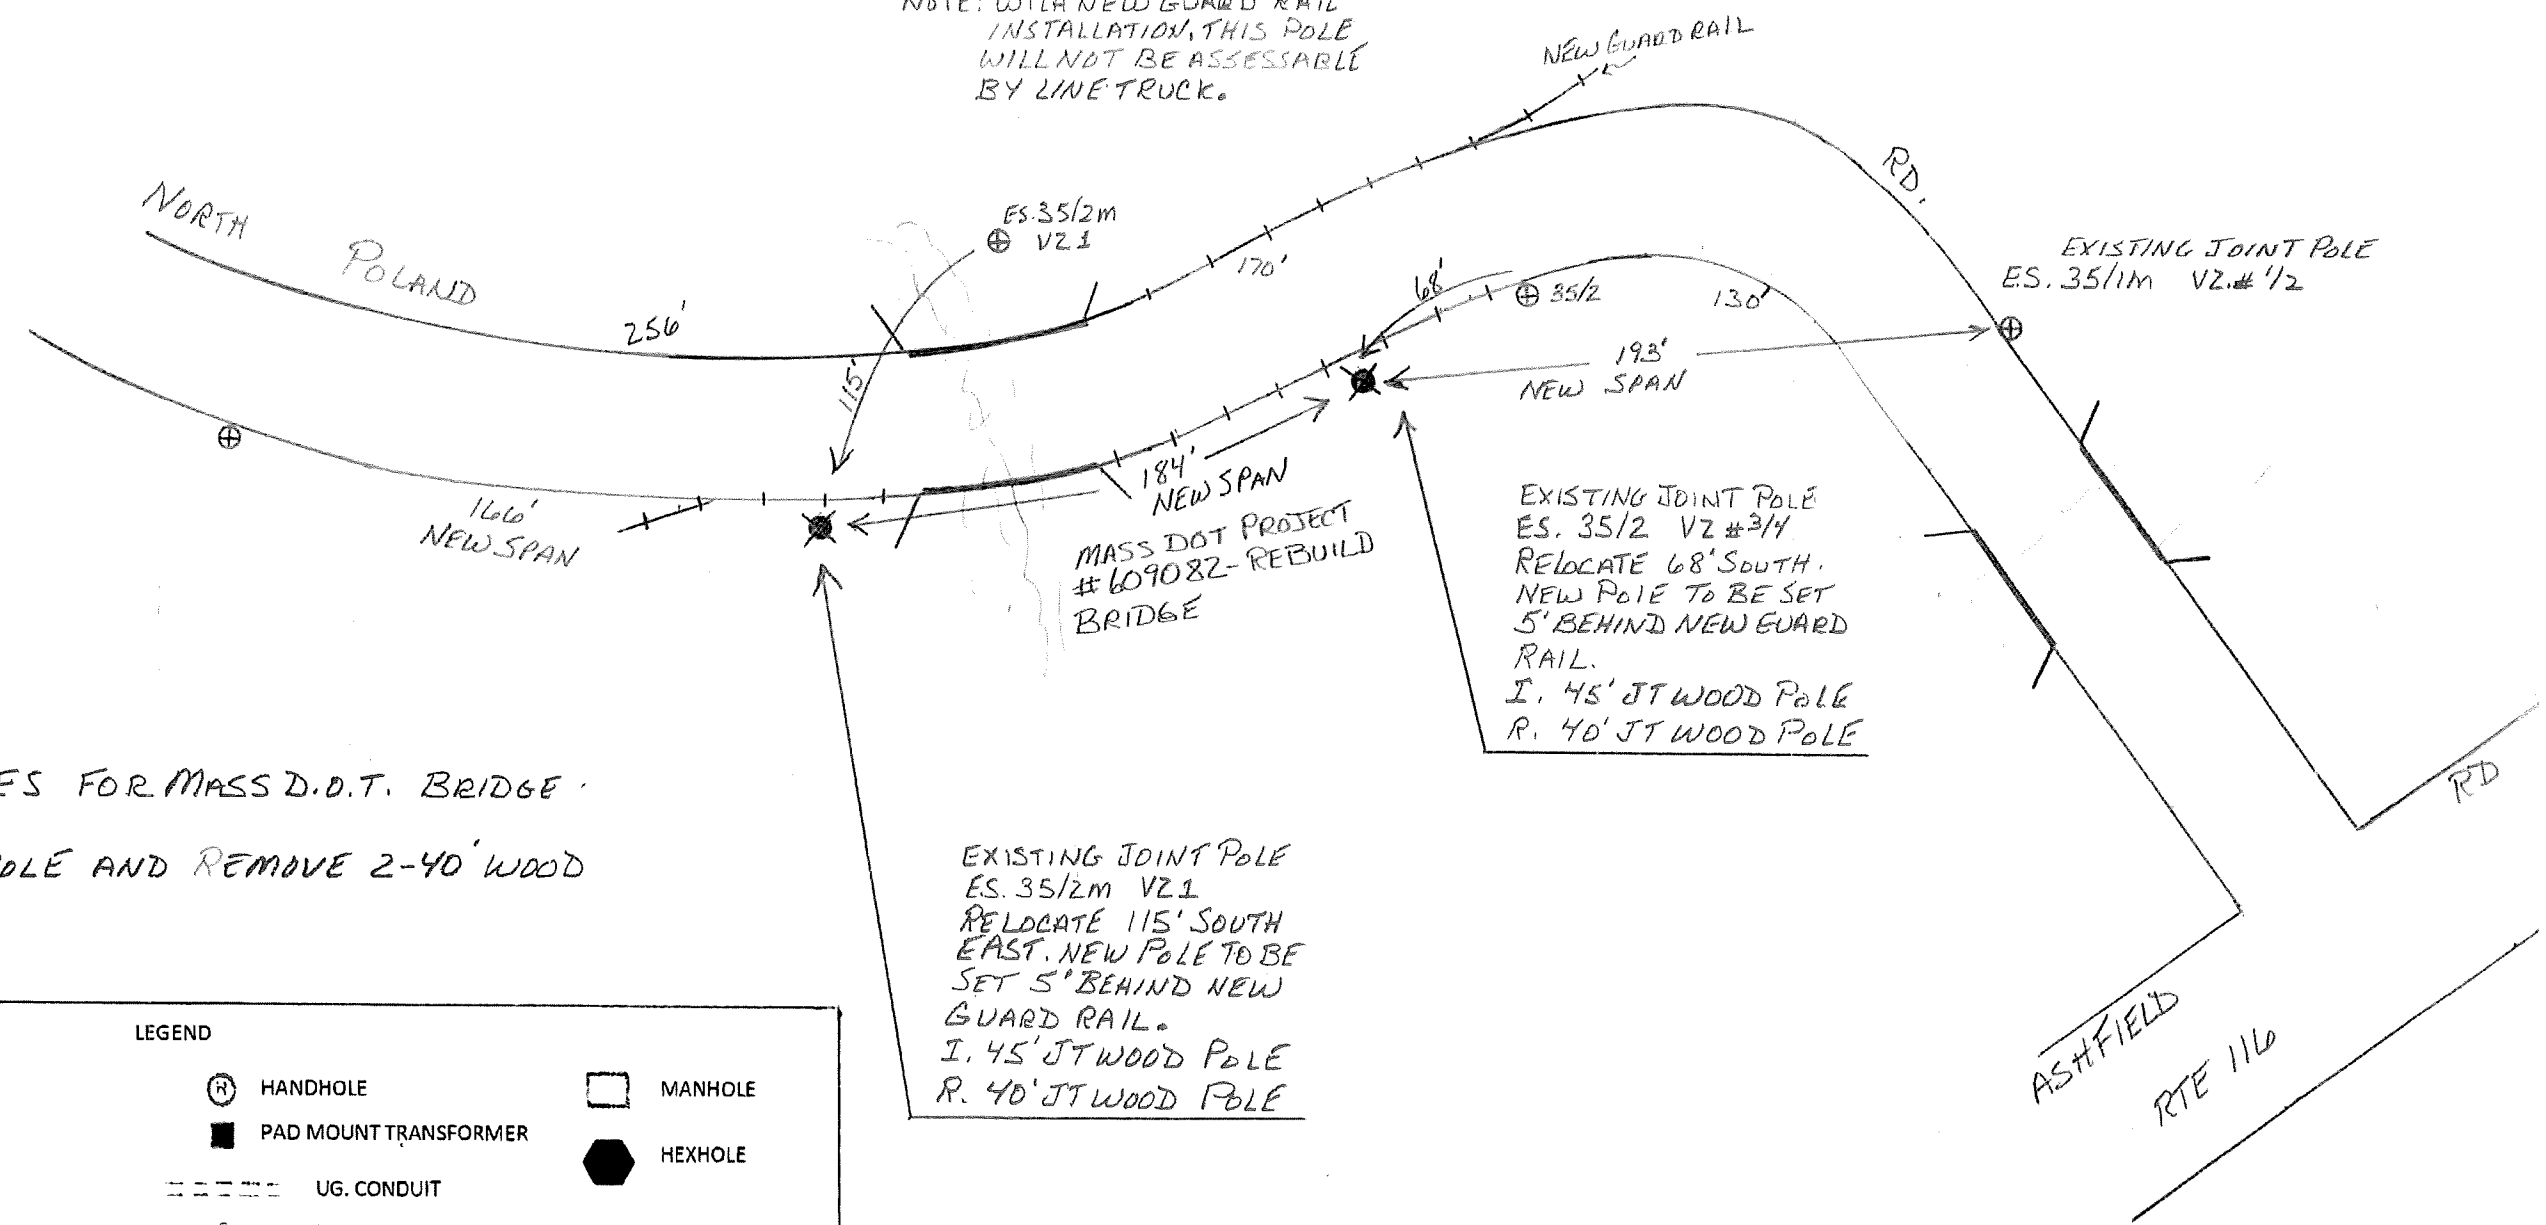

PURPOSE AND DESCRIPTION:
 RELOCATE 2-JOINT POLES FOR MASS D.O.T. BRIDGE REPLACEMENT.
 INSTALL 2-45' WOOD POLE AND REMOVE 2-40' WOOD POLES.

EXISTING JOINT POLE
 ES. 35/2 VZ #3/4
 RELOCATE 68' SOUTH.
 NEW POLE TO BE SET
 5' BEHIND NEW GUARD
 RAIL.
 I. 45' JT WOOD POLE
 R. 40' JT WOOD POLE

EXISTING JOINT POLE
 ES. 35/2m VZ 1
 RELOCATE 115' SOUTH
 EAST. NEW POLE TO BE
 SET 5' BEHIND NEW
 GUARD RAIL.
 I. 45' JT WOOD POLE
 R. 40' JT WOOD POLE

LEGEND					
	PROPOSED JOINT POLE		HANDHOLE		MANHOLE
	PROPOSED EVERSOURCE POLE		PAD MOUNT TRANSFORMER		HEXHOLE
	EXISTING JOINT POLE		UG. CONDUIT		
	EXISTING EVERSOURCE POLE		UG. PRIMARY CABLE		
	EXISTING EVERSOURCE POLE TO BE MADE JOINT		UG. SECONDARY CABLE		
	EXISTING FOREIGN POLE TO BE MADE JOINT				

DESIGNED BY MICHAEL SANTOS michael.santos@eversource.com	DATE 10/8/2014	SCALE N.T.S.	PROJECT NO. FWO-80338594
--	-------------------	-----------------	-----------------------------

EVERSOURCE
 413 987-9354